


Date:
5-21-2024

Drawn By:
SWQ

Checked By:
SWQ

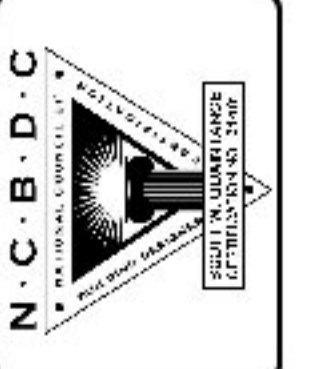

Residence for "McCarthy"
Elevations
1416 Riverside Dr., Sunset Beach, North Carolina

Carolina Bluewater Construction, Inc.
www.carolinabluewaterconstruction.com
6934-9 Beach Dr. SW, Ocean Isle Beach, North Carolina 28469 (910) 575-7100

Scale:
1/4" = 1'

2
5



FRONT ELEVATION - RIVERSIDE DRIVE

Roof: 3:12



REAR ELEVATION - JINKS CREEK FEEDER CANAL


Roof: 3:12

This drawing is the property of Carolina Bluewater Construction Inc. and is not to be reproduced in whole or in part without written permission from Carolina Bluewater Construction Inc.
Copyright 2024
ALL RIGHTS RESERVED



RIGHT ELEVATION

Roof: 3:12

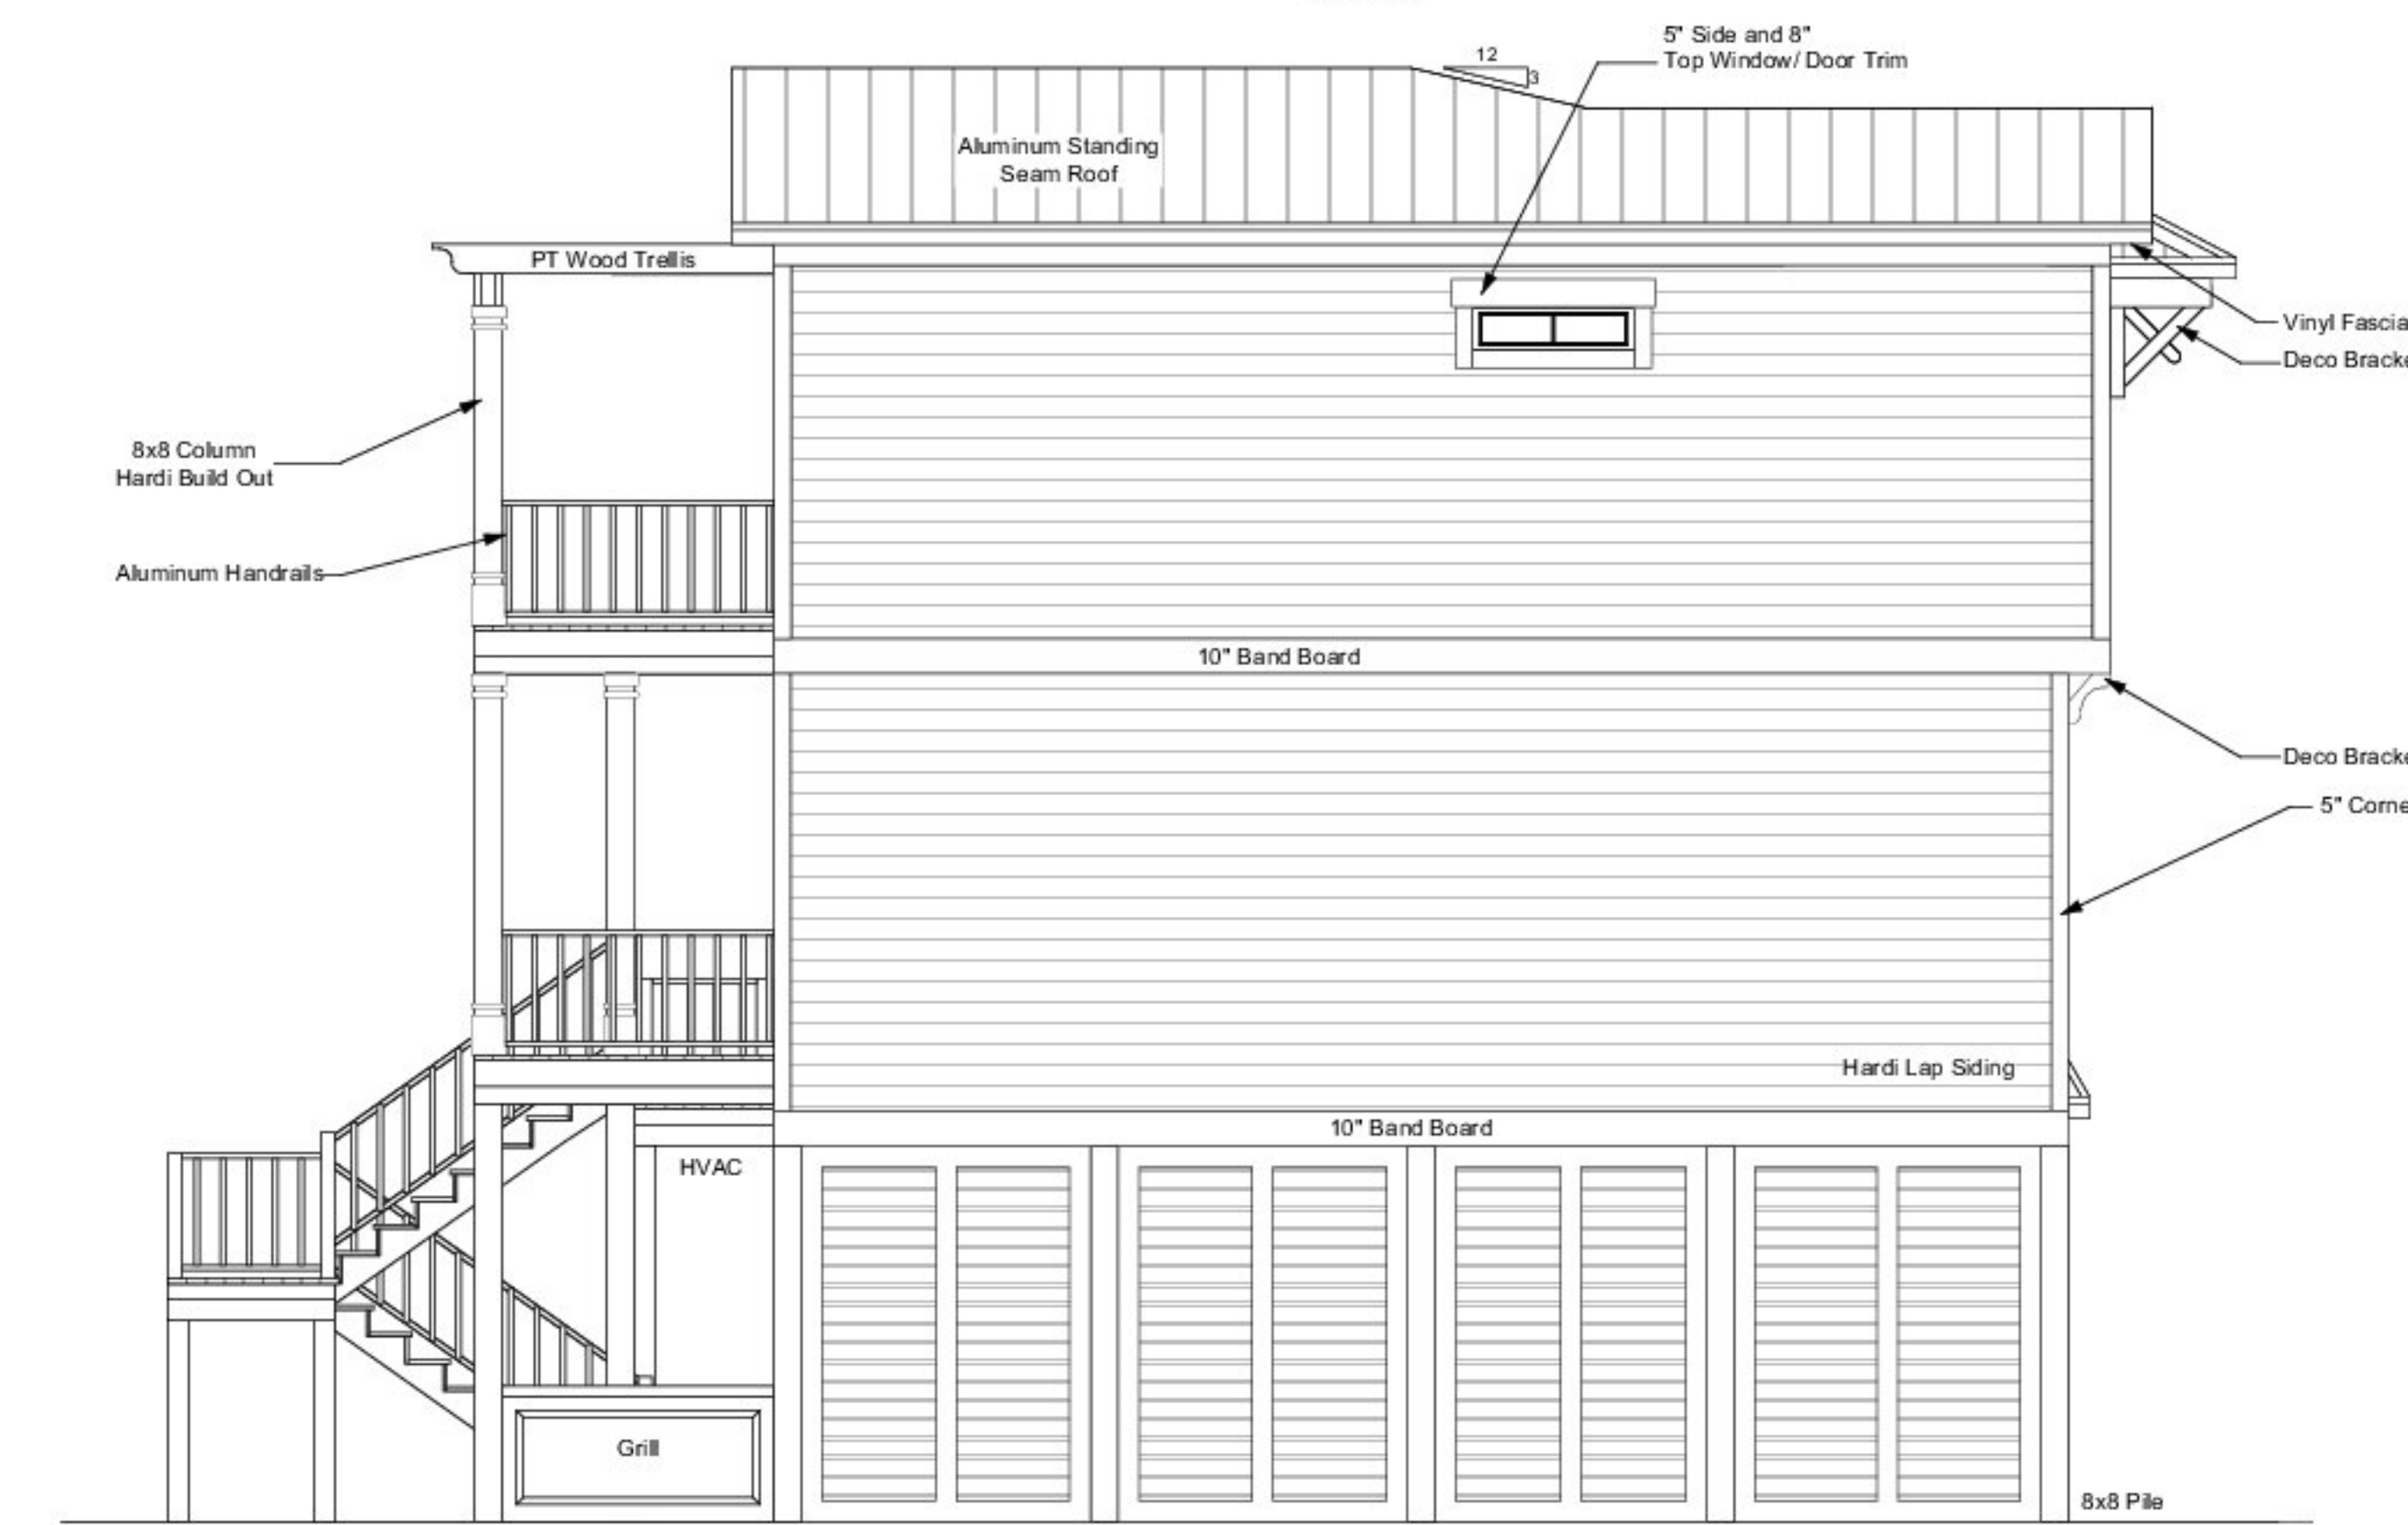

RIGHT ELEVATION

Roof: 3:12

